


ABHILASHI UNIVERSITY
 (UNDER THE AGES OF ABHILASHI EDUCATION SOCIETY)
 AT CHAIL- CHOWK, TEHSIL CHACHYOT, DISTT.
 MANDI HIMACHAL PRADESH.

LEGEND:-
 PROPOSED STRUCTURE:- [Hatched Box]
 EXISTING STRUCTURE:- [Cross-hatched Box]

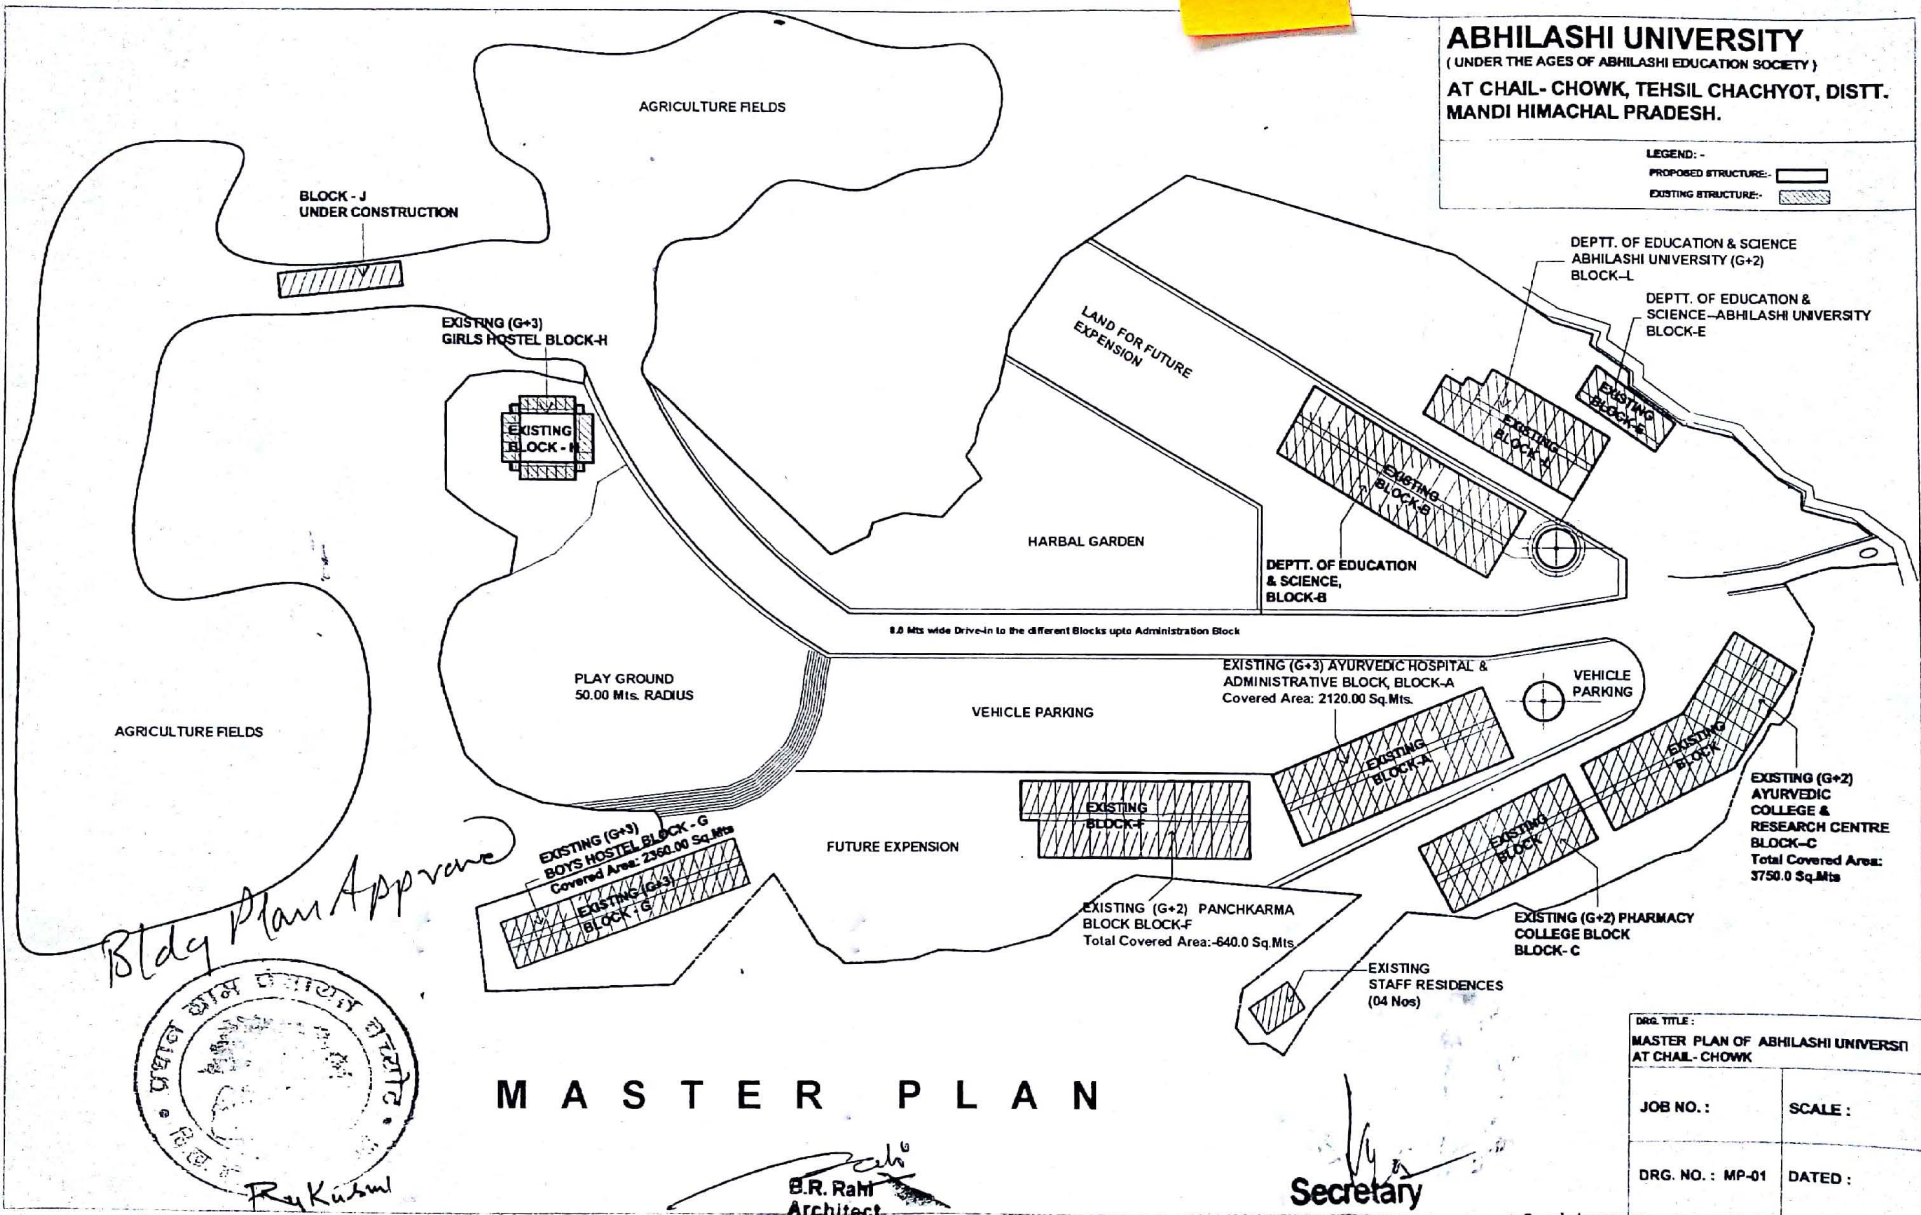

Bldg Plan Approved



स्तावर
 नांक 17/5/2018

MASTER PLAN


B.R. Rahl
 B.R. Rahl
 Architect
 No. CA/2002/29975

[Signature]
Secretary
 Abhilashi Educational Society
 Ner-Chowk, Distt. Mandi (H.P.)


DRG. TITLE: MASTER PLAN OF ABHILASHI UNIVERSITY AT CHAIL- CHOWK	
JOB NO. :	SCALE :
DRG. NO. : MP-01	DATED :

नकल कब्र शहरा किबत कर महील ~~महील~~ नगीबा - 52 तहसील
बखार जिला महील

पमाना व हिसाब वीरु व काम प्रसि इन्च

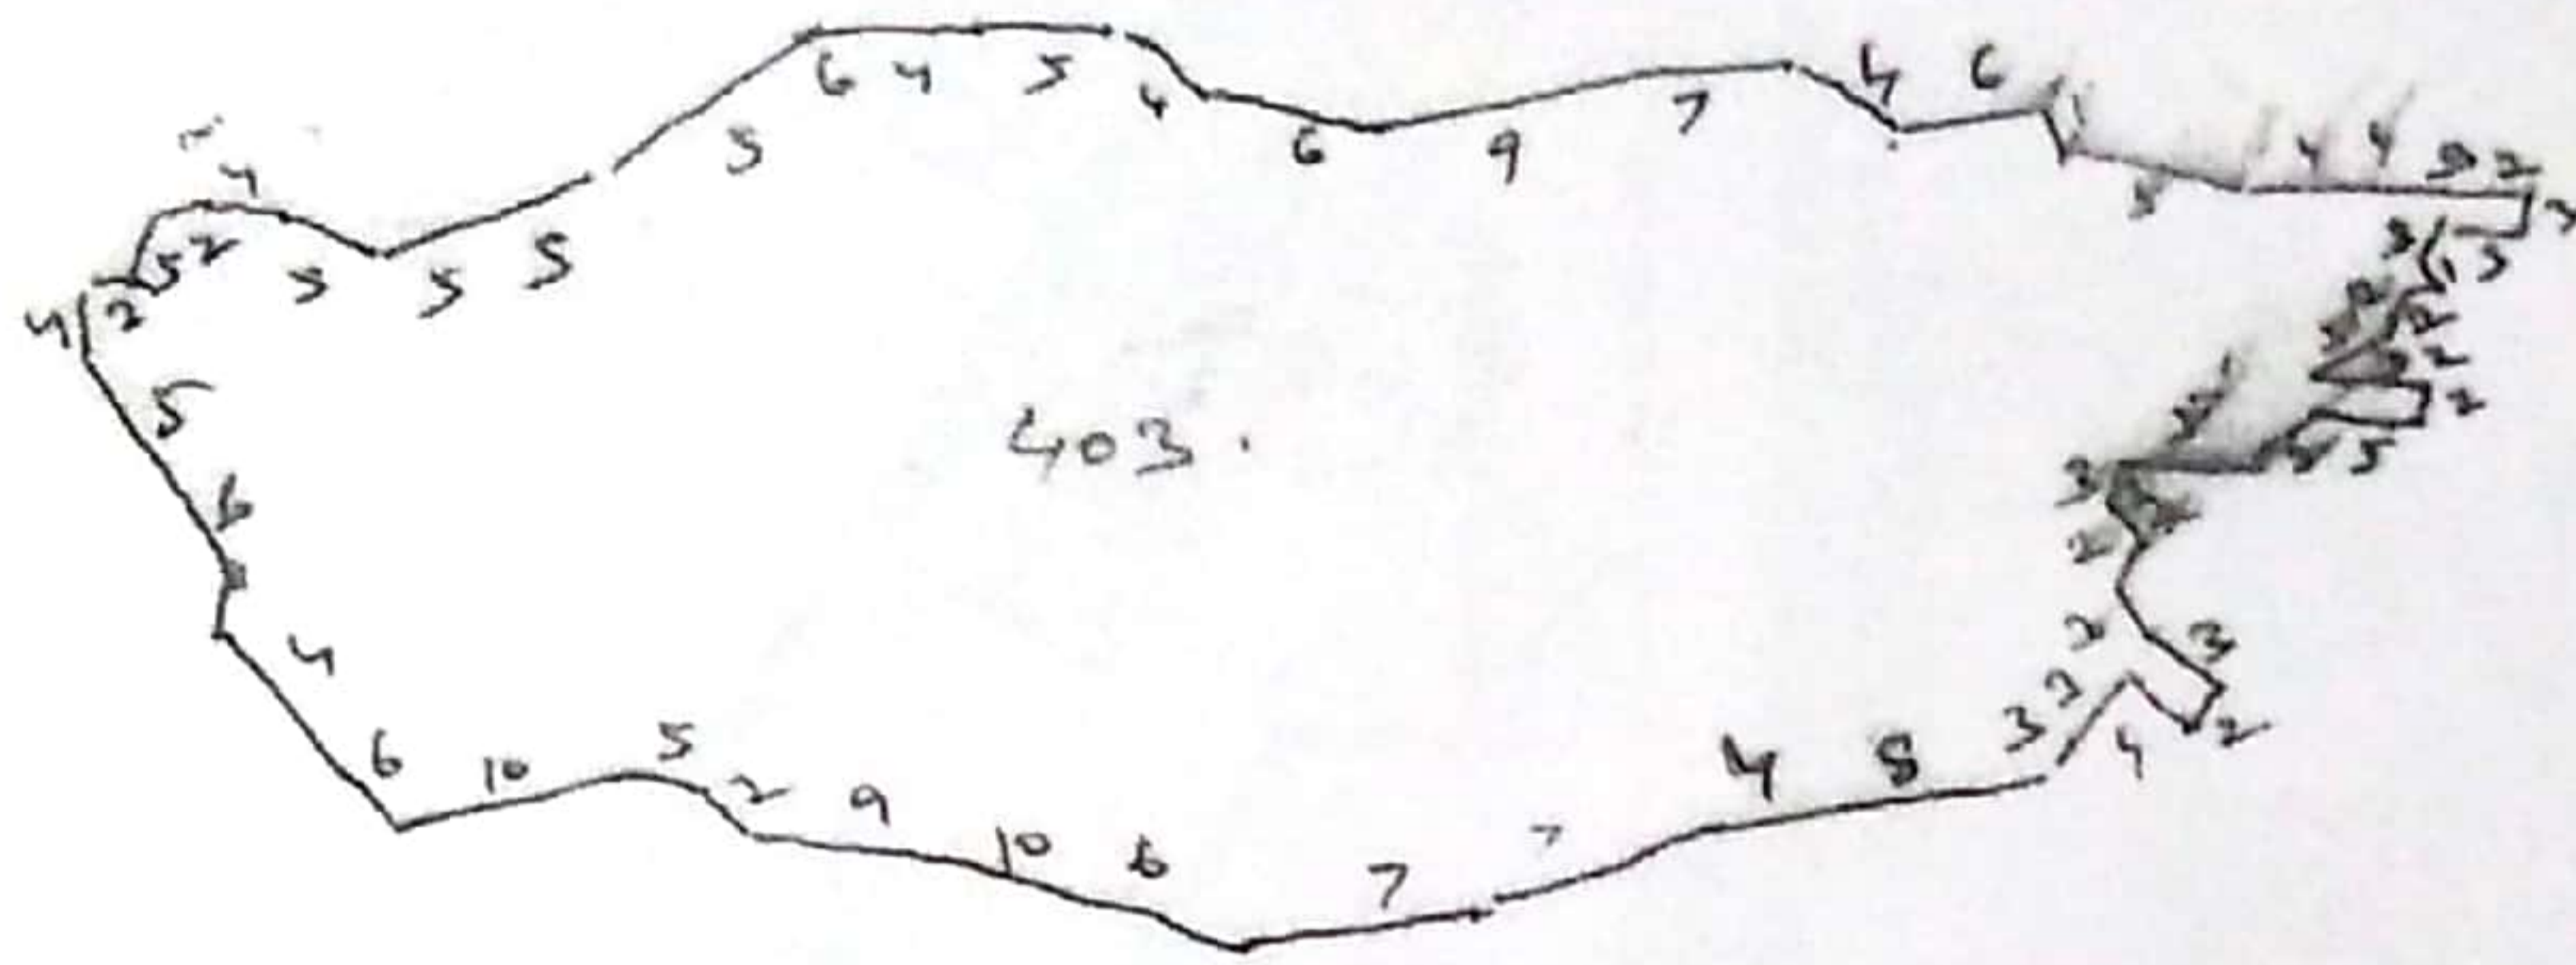

प्रमाणित किया जाता है कि नकल कब्र शहरा किबत कर
सुतारिक लड़ा के वही नउरुस्त है एवग माय समय
दिना मया ।


बखार जिला महील
26/11/18